


TYPICAL PROPOSED 4-LANE SECTION
WITH RAISED MEDIAN
WEST OF DRIVEWAY #2

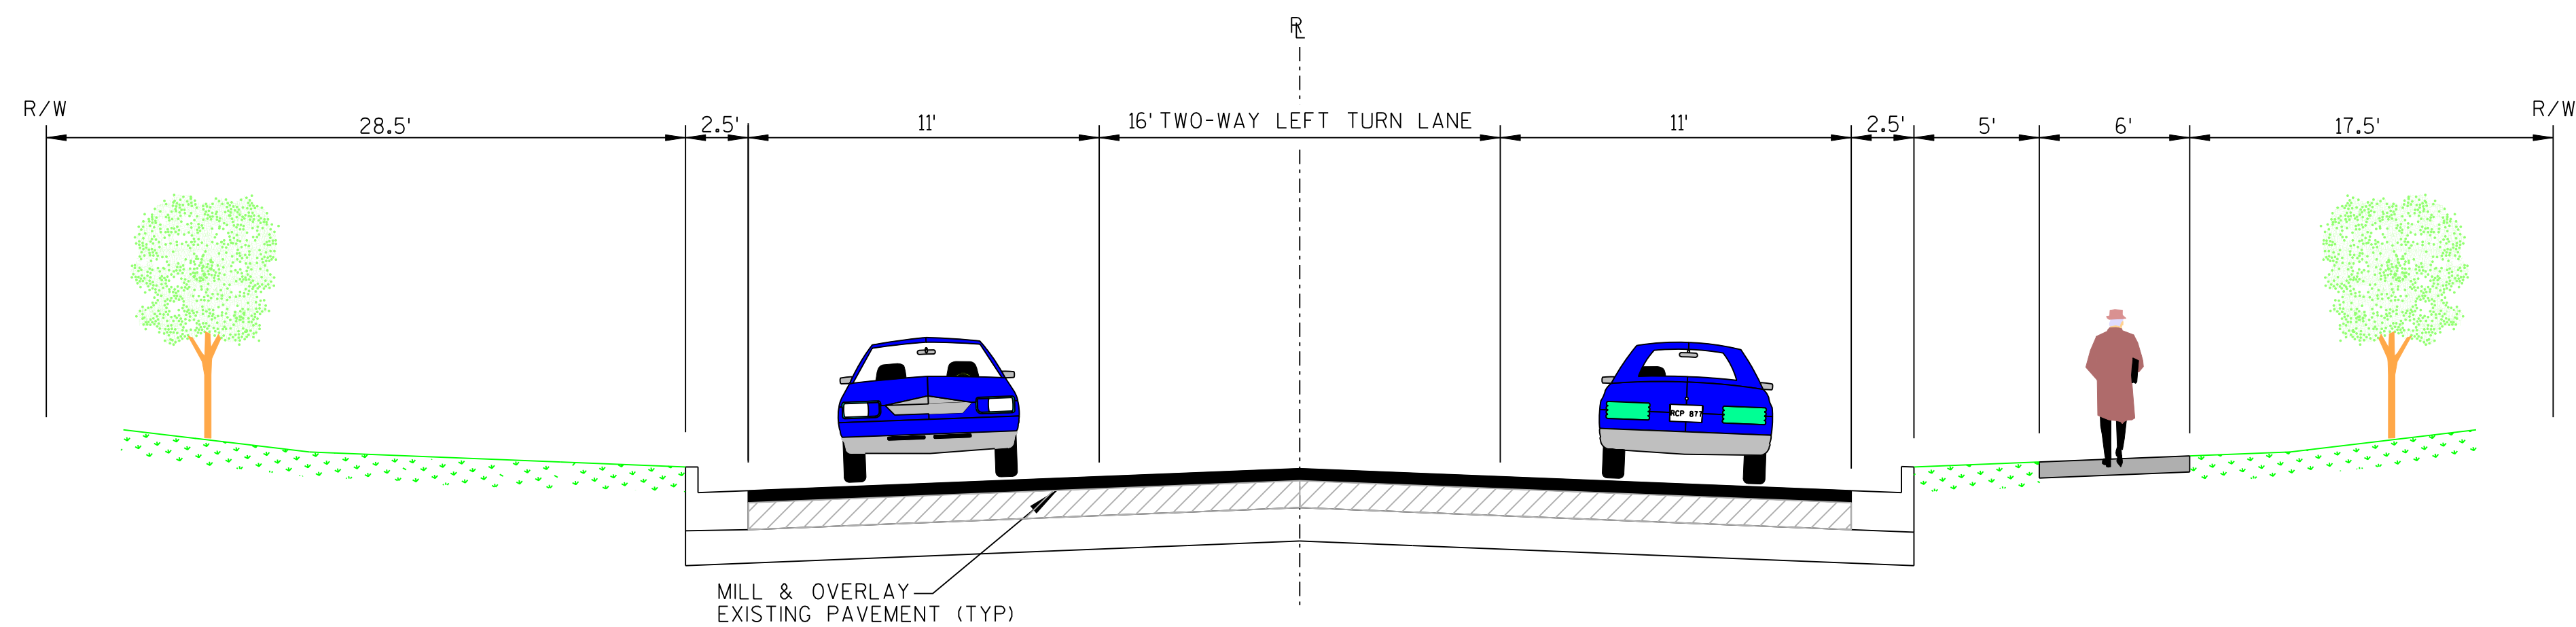

TYPICAL EXISTING 2-LANE SECTION
WITH TWO-WAY LEFT TURN LANE
EAST OF DRIVEWAY #2

PROPOSED LOW BUILD TYPICAL SECTIONS

GOLF ROAD
CITY OF DELAFIELD, WI

