


TYPICAL PROPOSED 4-LANE SECTION  
WITH RAISED MEDIAN AND BIKE ACCOMMODATION  
WEST OF DRIVEWAY #10

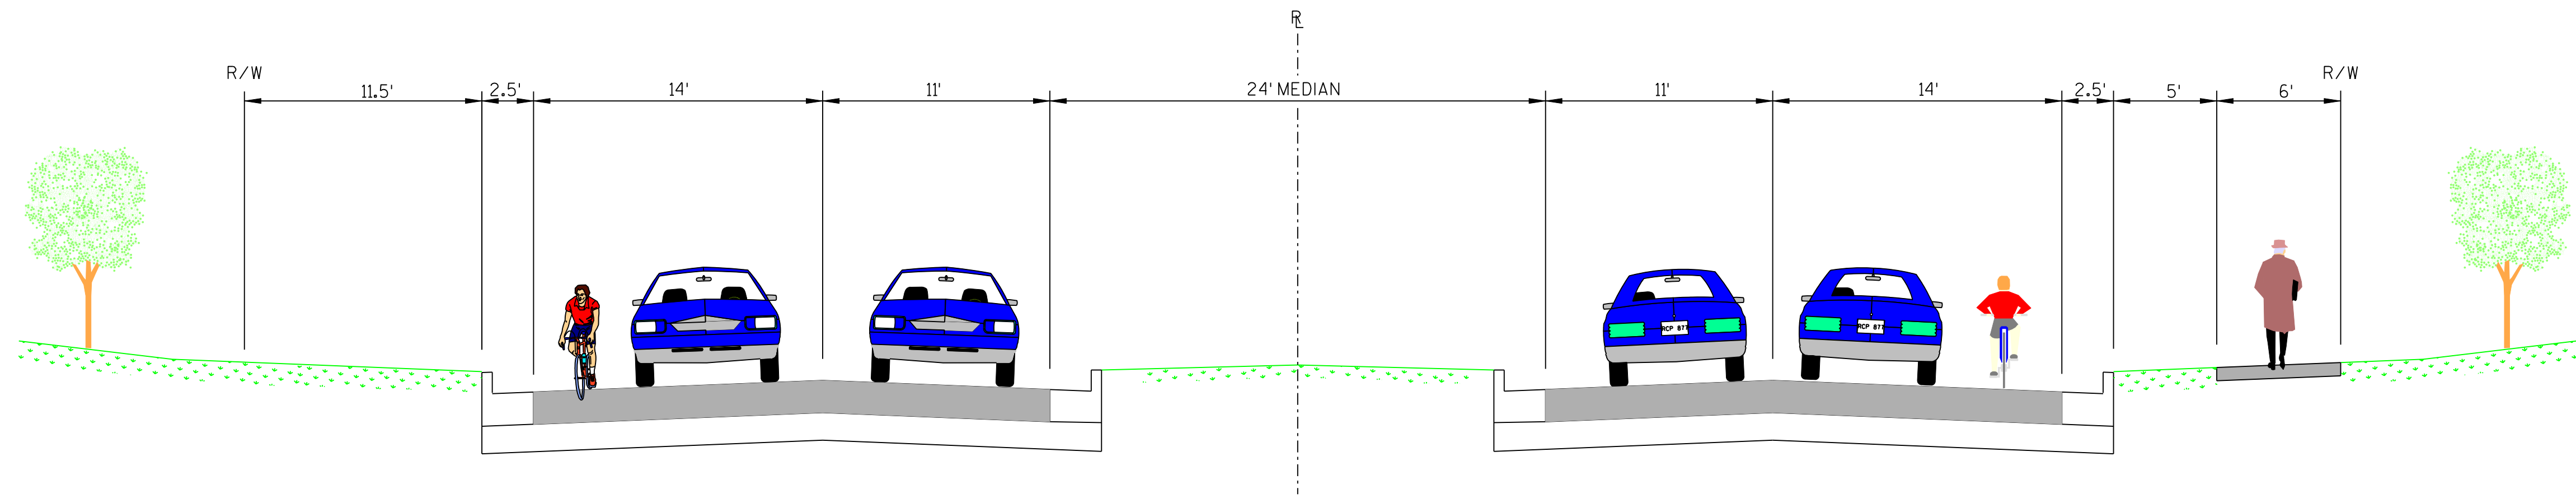

TYPICAL PROPOSED 4-LANE SECTION  
WITH RAISED MEDIAN AND BIKE ACCOMMODATION  
EAST OF DRIVEWAY #10

**PROPOSED MEDIUM AND HIGH BUILD TYPICAL SECTIONS**

**GOLF ROAD**  
CITY OF DELAFIELD, WI

