



**CITY OF DELAFIELD  
MEETING AGENDA  
PUBLIC WORKS COMMITTEE**

*Chair: Dan Jashinsky*

*Members: Art Bauman, Jim Behrend, Jacob Berg, Elizabeth Lloyd-Weis, Jack Demski, Mark Millot*

---

Wednesday, January 6, 2021

6:30 PM

City Hall, Council Chambers  
500 Genesee St.

---

**Regular Meeting**

- 1. Call to Order**
- 2. Pledge of Allegiance**
- 3. Roll Call**
- 4. Approve minutes of [October 7, 2020](#)**
- 5. Citizen's Comments**
- 6. New Business**  
Discussion and possible action on the following item:
  - A. Discussion and possible action regarding the 2021 City of Delafield Street Improvement Program
- 7. Reports of City Officials**
  - A. Director of Public Works
    - 1) Oakwood Drive Path - Public Information Meeting Update
  - B. City Engineer
    - 1) Nagawicka Road Path - Project Update
  - C. Traffic Staff
    - 1) None
  - D. Clerk
    - 1) None
  - E. Public Works Committee Meeting Dates & Deadlines
    - 1) Next Meeting: February 3, 2020
    - 2) Meeting Submittal Deadline: January 19 at Noon
  - F. Correspondence

## G. Adjournment

All meetings of the Public Works Committee are public meetings. The meeting of the Committee is a working session for the Committee itself, and, outside of the Citizens Comments section, discussion by those in attendance is limited to Committee members, staff and others that may be a party to the matter being discussed.



**AMERICANS WITH DISABILITIES ACT NOTICE:** Upon reasonable notice (at least 72 hours in advance) the City will furnish appropriate auxiliary aids and services when necessary to afford individuals with disabilities an equal opportunity to participate in and to enjoy the benefits of a service, program or activity provided by the City.

**NOTICE OF POSSIBLE QUORUM:** It is possible that members of and possibly a quorum of members of other governmental bodies of the municipality may be in attendance at the above-stated meeting to gather information: no action will be taken by any governmental body at the above-stated meeting other than the governmental body specifically referred to above in this notice.


Clerk: SB	Posted: 1-4-21	<input checked="" type="checkbox"/> City Hall Bulletin Board	<input checked="" type="checkbox"/> Website	<input checked="" type="checkbox"/> Notified Media
-----------	----------------	--	---	--

PROJECT TIMELINE FOR  
**2021 STREET IMPROVEMENT PROGRAM**  
CITY OF DELAFIELD  
SEH PROJECT NO. 158614

Jan 06, 2021	Present 60% plans to Public Works Committee
Feb 3	Present Design to Public Works Committee
Feb 11	Advertise for Bids (Need to submit to Waukesha Freeman on 2/9)
Feb 18	Advertise for Bids
Feb 25	Bid Opening: 2:00 P.M.
Feb 26	Recommendation of Award
March 3	Public Works Committee for Approval of Award
March 15	Common Council - Approval of Contract
April 16	Final Contract Signed and Executed
June 3	Pre-Construction meeting
June 7	Construction may begin
Aug 20	Substantial Completion
Sept 3	Final Completion

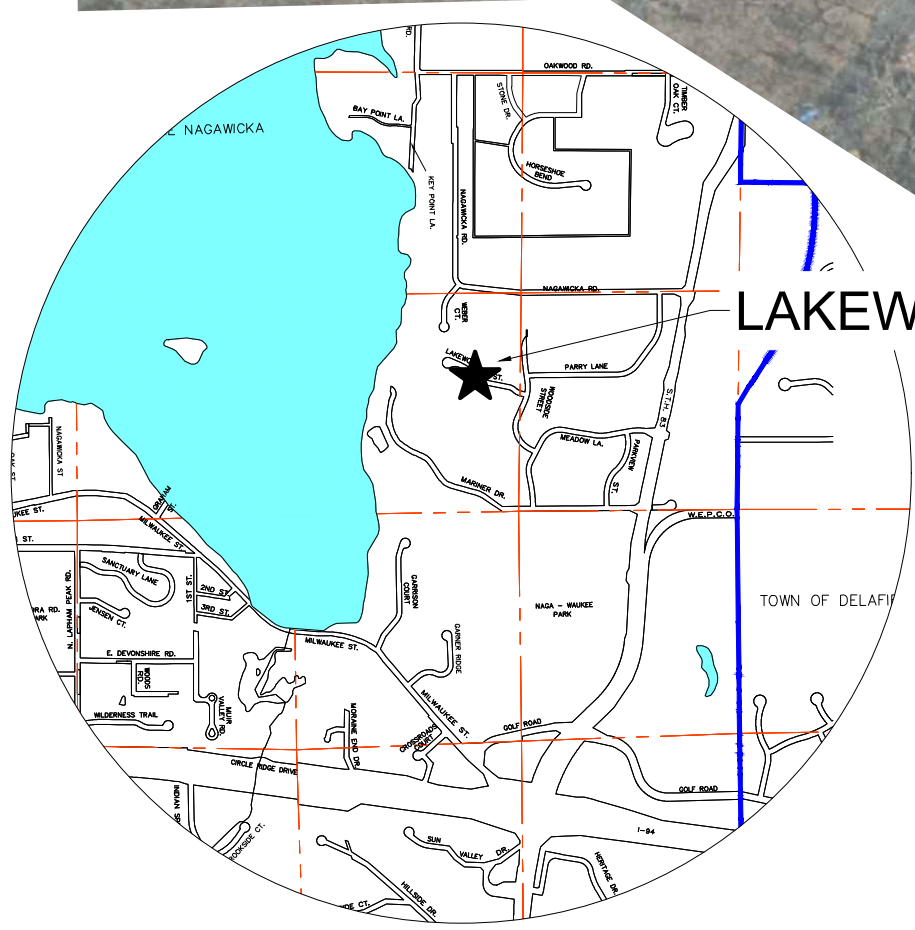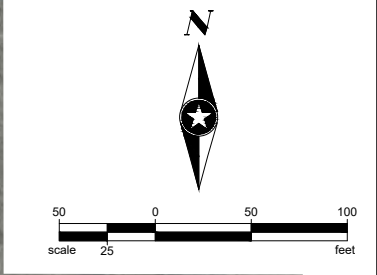

## LAKWOOD COURT

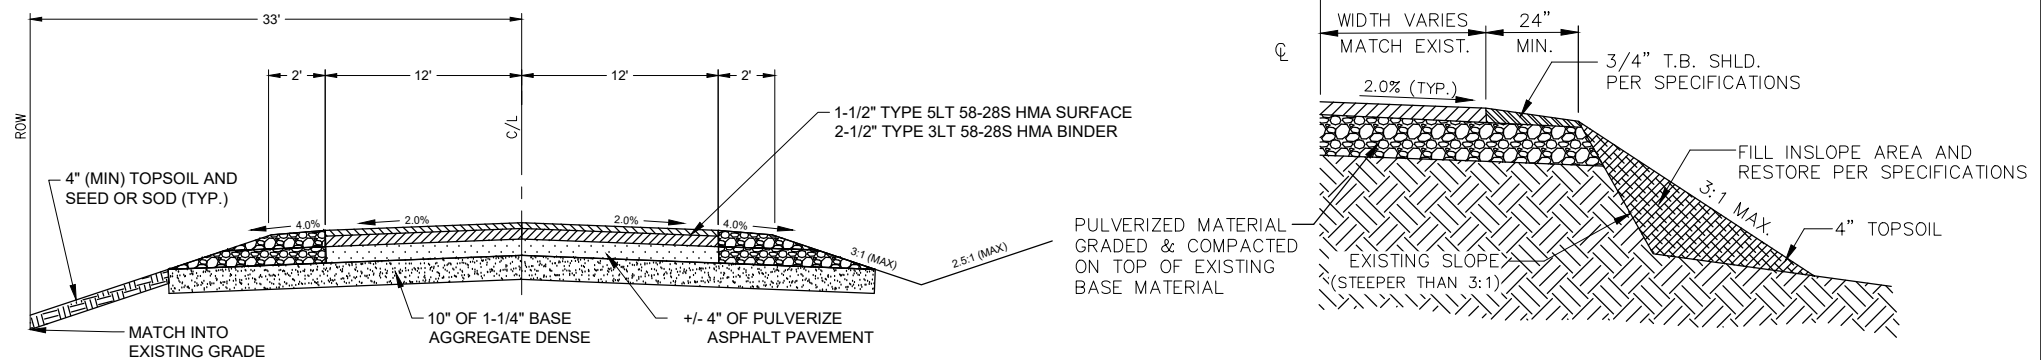

### GENERAL PAVING NOTES:

1. STANDARD SPECIFICATIONS: ALL WORK SHALL BE PERFORMED IN ACCORDANCE WITH THE PROVISIONS OF:
  - A. STATE OF WISCONSIN STANDARD SPECIFICATIONS FOR HIGHWAY AND STRUCTURE CONSTRUCTION, LATEST EDITION, INCLUDING ALL SUPPLEMENTAL SPECIFICATIONS AND REVISIONS, TO DATE, OR UNLESS OTHERWISE SPECIFIED IN THE CITY OF DELAFIELD SPECIFICATIONS.
2. PREPARE THE FOUNDATION BY EXCAVATING TO THE CROSS SECTION SHOWN ON THE PLANS. REMOVE ALL UNSUITABLE MATERIAL AND COMPACT SUB-GRADE & CRUSHED STONE AGGREGATE BASE COURSE TO A FIRM, TRUE SURFACE.
3. PRIOR TO THE PLACEMENT OF ANY PAVEMENT, CRUSHED AGGREGATE BASE COURSE MUST BE PROOFROLLED WITH A FULLY LOADED DUAL-AXLE DUMP TRUCK TO VERIFY SUBGRADE STABILITY. ANY AREAS NOT PASSING A PROOF ROLL SHALL BE EXCAVATED AND REPLACED WITH SUITABLE MATERIAL.
4. CRUSHED AGGREGATE BASE COURSE:
  - A. CRUSHED LIMESTONE MAY BE SUBSTITUTED FOR CRUSHED GRAVEL ONLY UPON APPROVAL OF THE CITY ENGINEER.

SEH Project	158614
Drawn By	RWM
Designed By	RWM
Checked By	MPC



Rev.#	Revision Issue Description	Date
.	.	.
.	.	.
.	.	.

Rev.#	Revision Issue Description	Date
.	.	.
.	.	.
.	.	.




2021 STREET IMPROVEMENT PROGRAM  
CITY OF DELAFIELD, WISCONSIN

ROAD IMPROVEMENTS TO  
LAKWOOD COURT

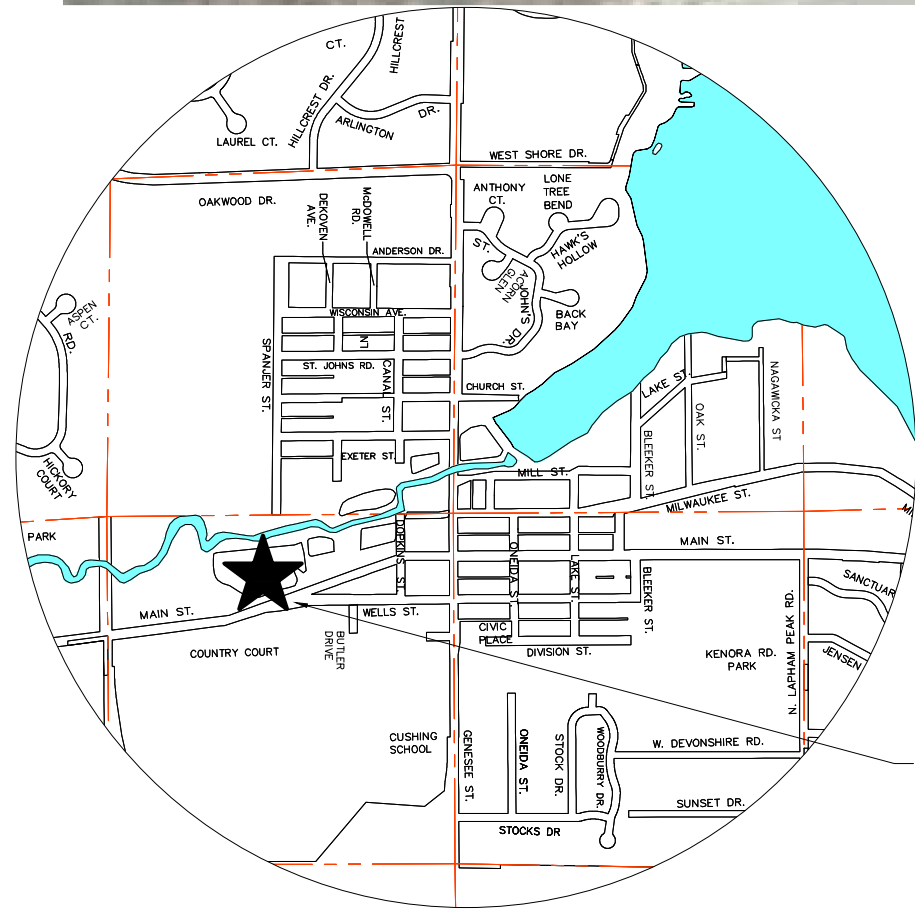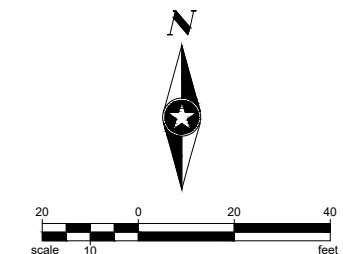

## FISH HATCHERY SPORT COMPLEX PARKING LOT

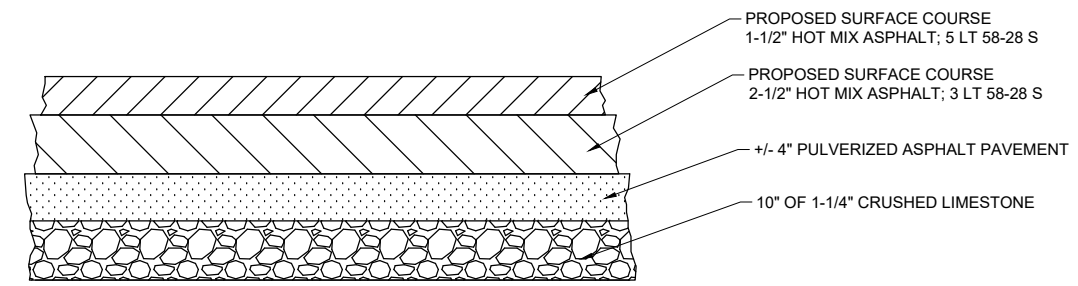

TYPICAL PAVEMENT SECTION DETAIL  
(N.T.S.)

**GENERAL PAVING NOTES:**

1. STANDARD SPECIFICATIONS: ALL WORK SHALL BE PERFORMED IN ACCORDANCE WITH THE PROVISIONS OF:
  - A. STATE OF WISCONSIN STANDARD SPECIFICATIONS FOR HIGHWAY AND STRUCTURE CONSTRUCTION, LATEST EDITION, INCLUDING ALL SUPPLEMENTAL SPECIFICATIONS AND REVISIONS, TO DATE, OR UNLESS OTHERWISE SPECIFIED IN THE CITY OF DELAFIELD SPECIFICATIONS.
2. PREPARE THE FOUNDATION BY EXCAVATING TO THE CROSS SECTION SHOWN ON THE PLANS. REMOVE ALL UNSUITABLE MATERIAL AND COMPACT SUB-GRADE & CRUSHED STONE AGGREGATE BASE COURSE TO A FIRM, TRUE SURFACE.
3. PRIOR TO THE PLACEMENT OF ANY PAVEMENT, CRUSHED AGGREGATE BASE COURSE MUST BE PROOFROLLED WITH A FULLY LOADED DUAL-AXLE DUMP TRUCK TO VERIFY SUBGRADE STABILITY. ANY AREAS NOT PASSING A PROOF ROLL SHALL BE EXCAVATED AND REPLACED WITH SUITABLE MATERIAL.
4. CRUSHED AGGREGATE BASE COURSE:
  - A. CRUSHED LIMESTONE MAY BE SUBSTITUTED FOR CRUSHED GRAVEL ONLY UPON APPROVAL OF THE CITY ENGINEER.

SEH Project	158614	Rev.#	Revision Issue Description	Date	Rev.#	Revision Issue Description	Date
Drawn By	DRAWN	.			.		
Designed By	DESIGN	.			.		
Checked By	CHECK	.			.		

