


Appendix 2

Intersection Sight Distance Exhibit




NOTES:
 1. INTERSECTION SIGHT DISTANCE IS BASED ON MINIMUM DISTANCE REQUIRED FOR A PASSENGER VEHICLE.

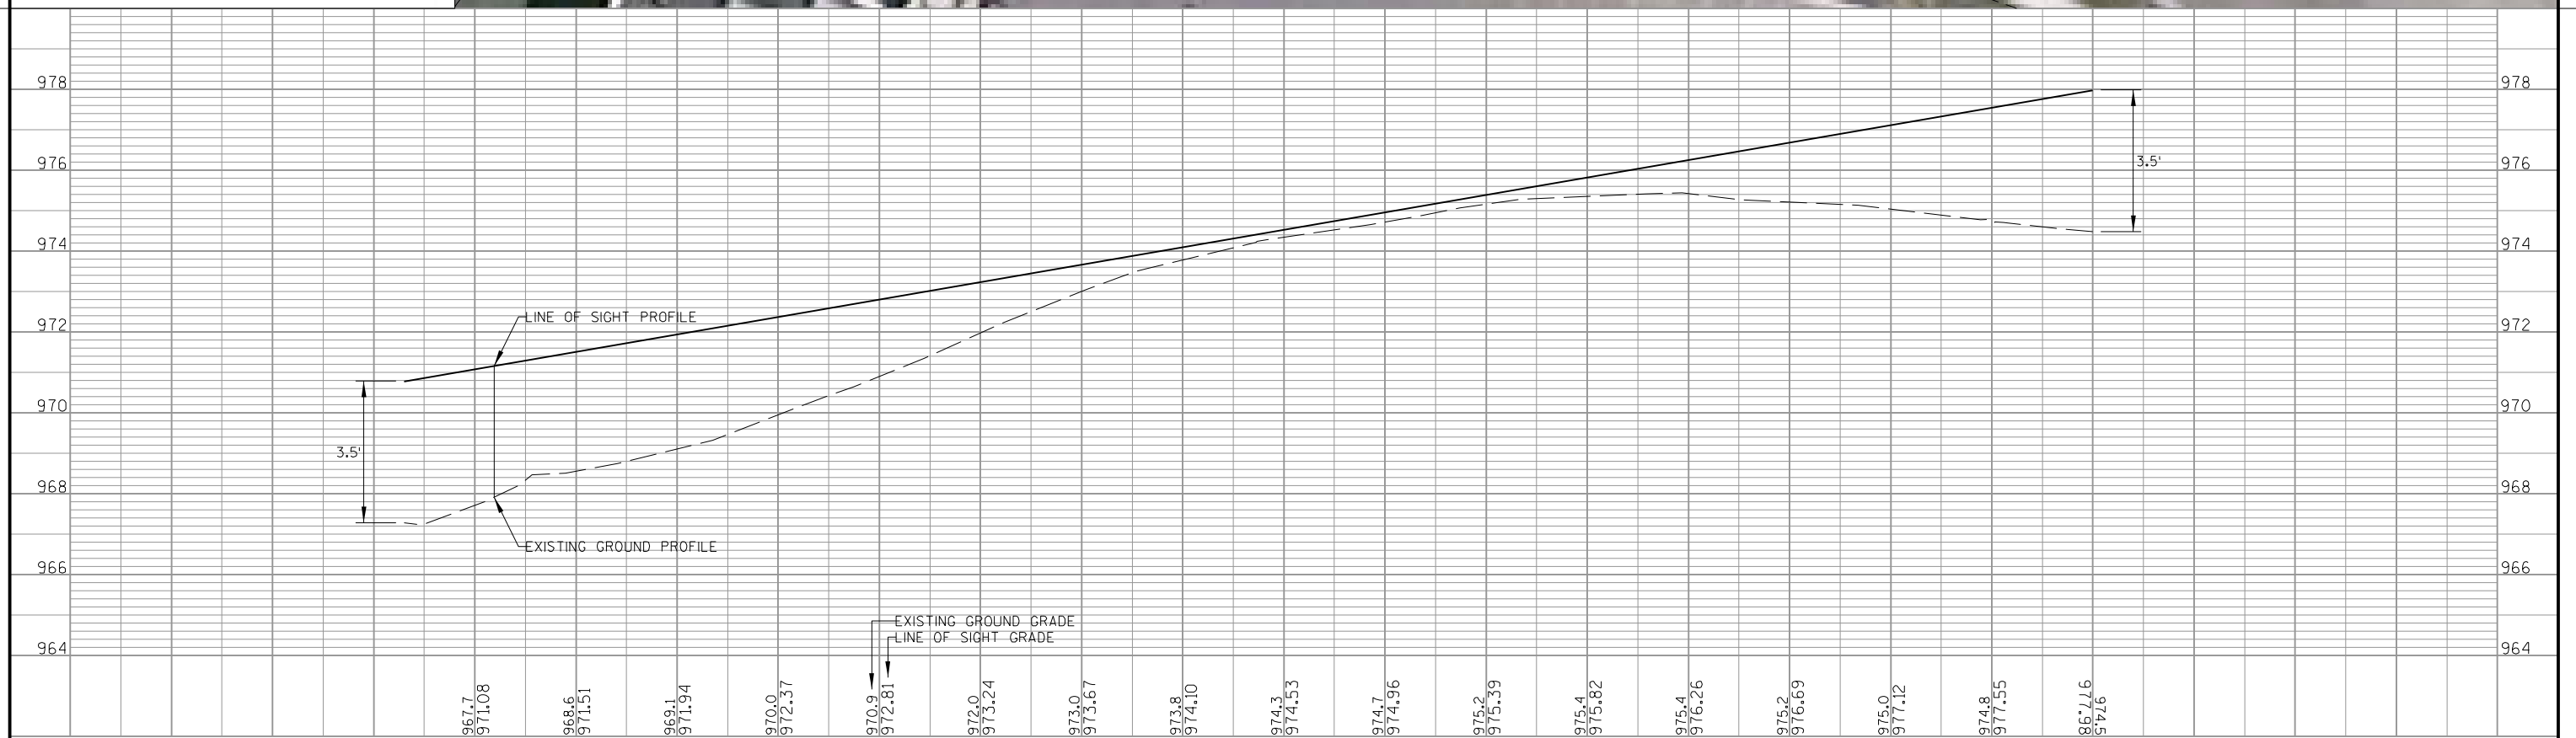

PROJECT NO: 2009-0344	HWY: GOLF ROAD	COUNTY: WAUKESHA	ISD TO THE RIGHT - WALGREENS	SCALE, FEET	SHEET	E
-----------------------	----------------	------------------	------------------------------	-------------	-------	----------




NOTES:
 1. INTERSECTION SIGHT DISTANCE IS BASED ON MINIMUM SIGHT DISTANCE REQUIRED FOR A PASSENGER VEHICLE.

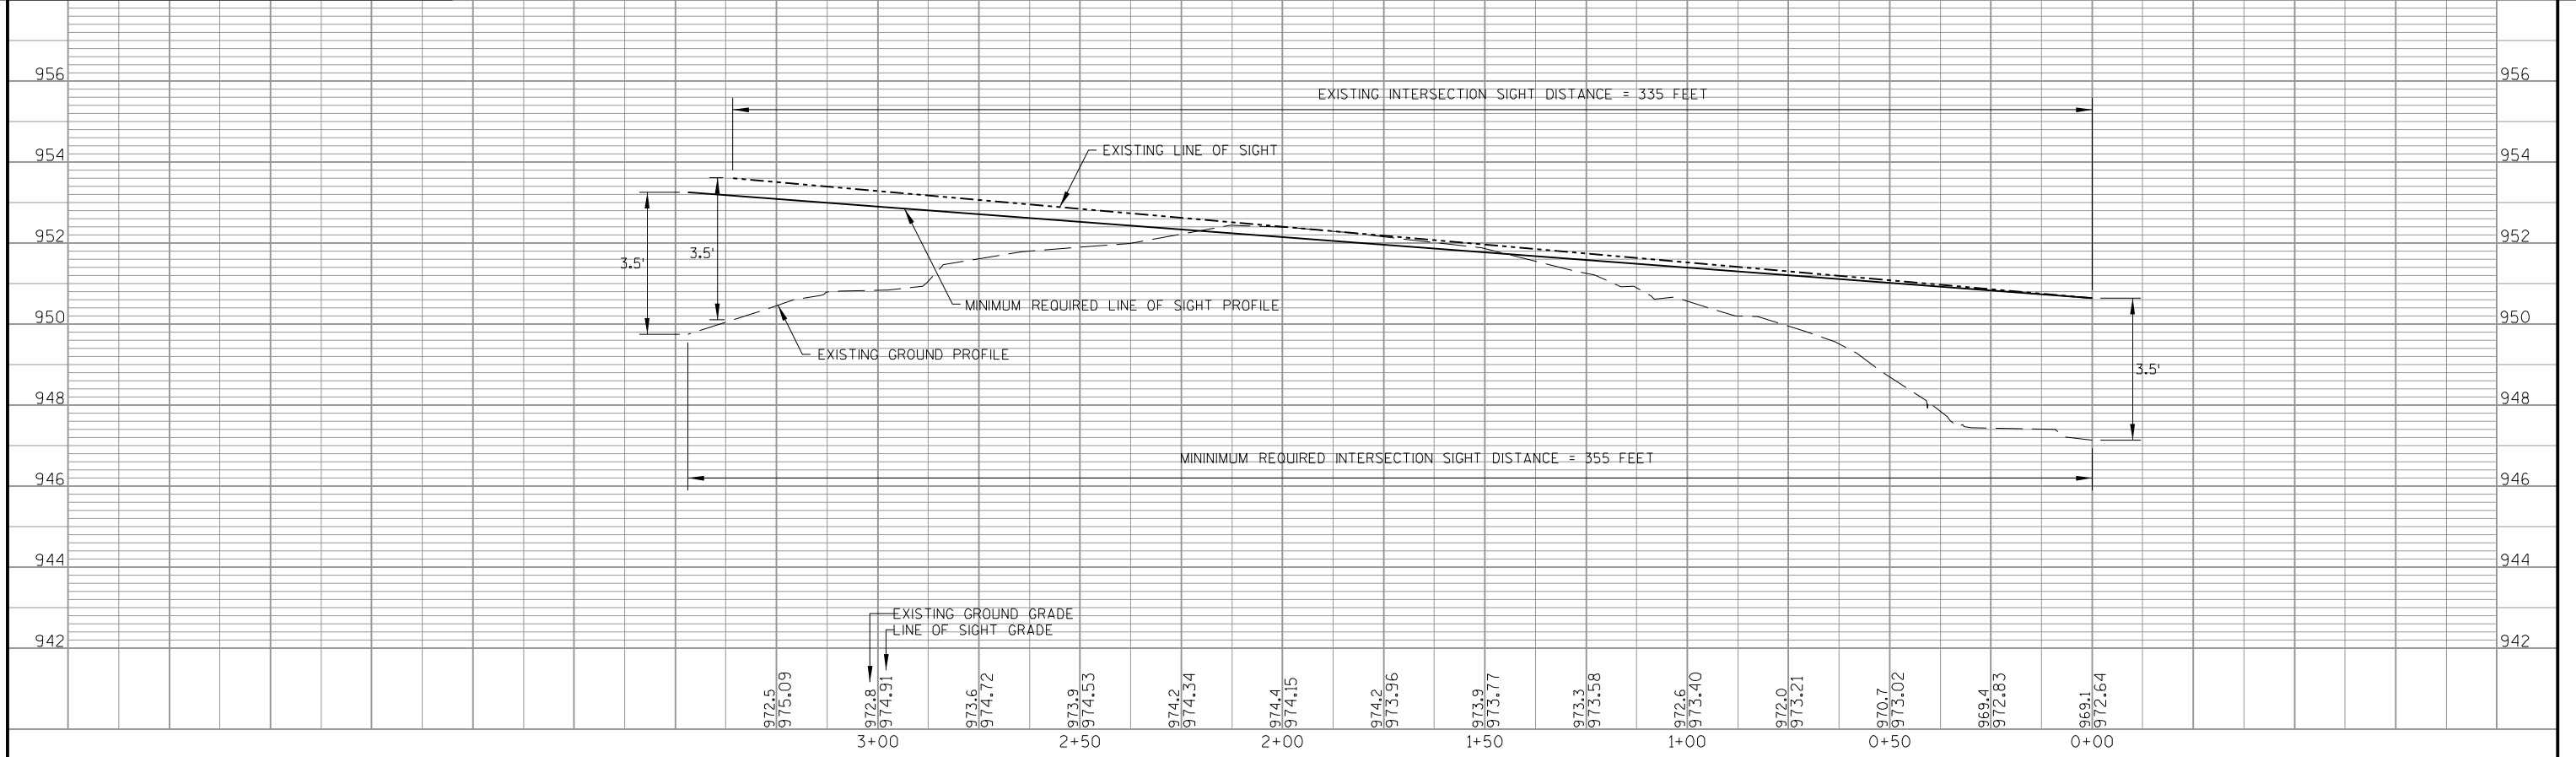

PROJECT NO: 2009-0344 HWY: GOLF ROAD COUNTY: WAUKESHA ISD TO THE LEFT - SPORTS AUTHORITY SCALE, FEET SHEET **E**



NOTES:
 1. INTERSECTION SIGHT DISTANCE IS BASED ON MINIMUM DISTANCE REQUIRED FOR A PASSENGER VEHICLE.

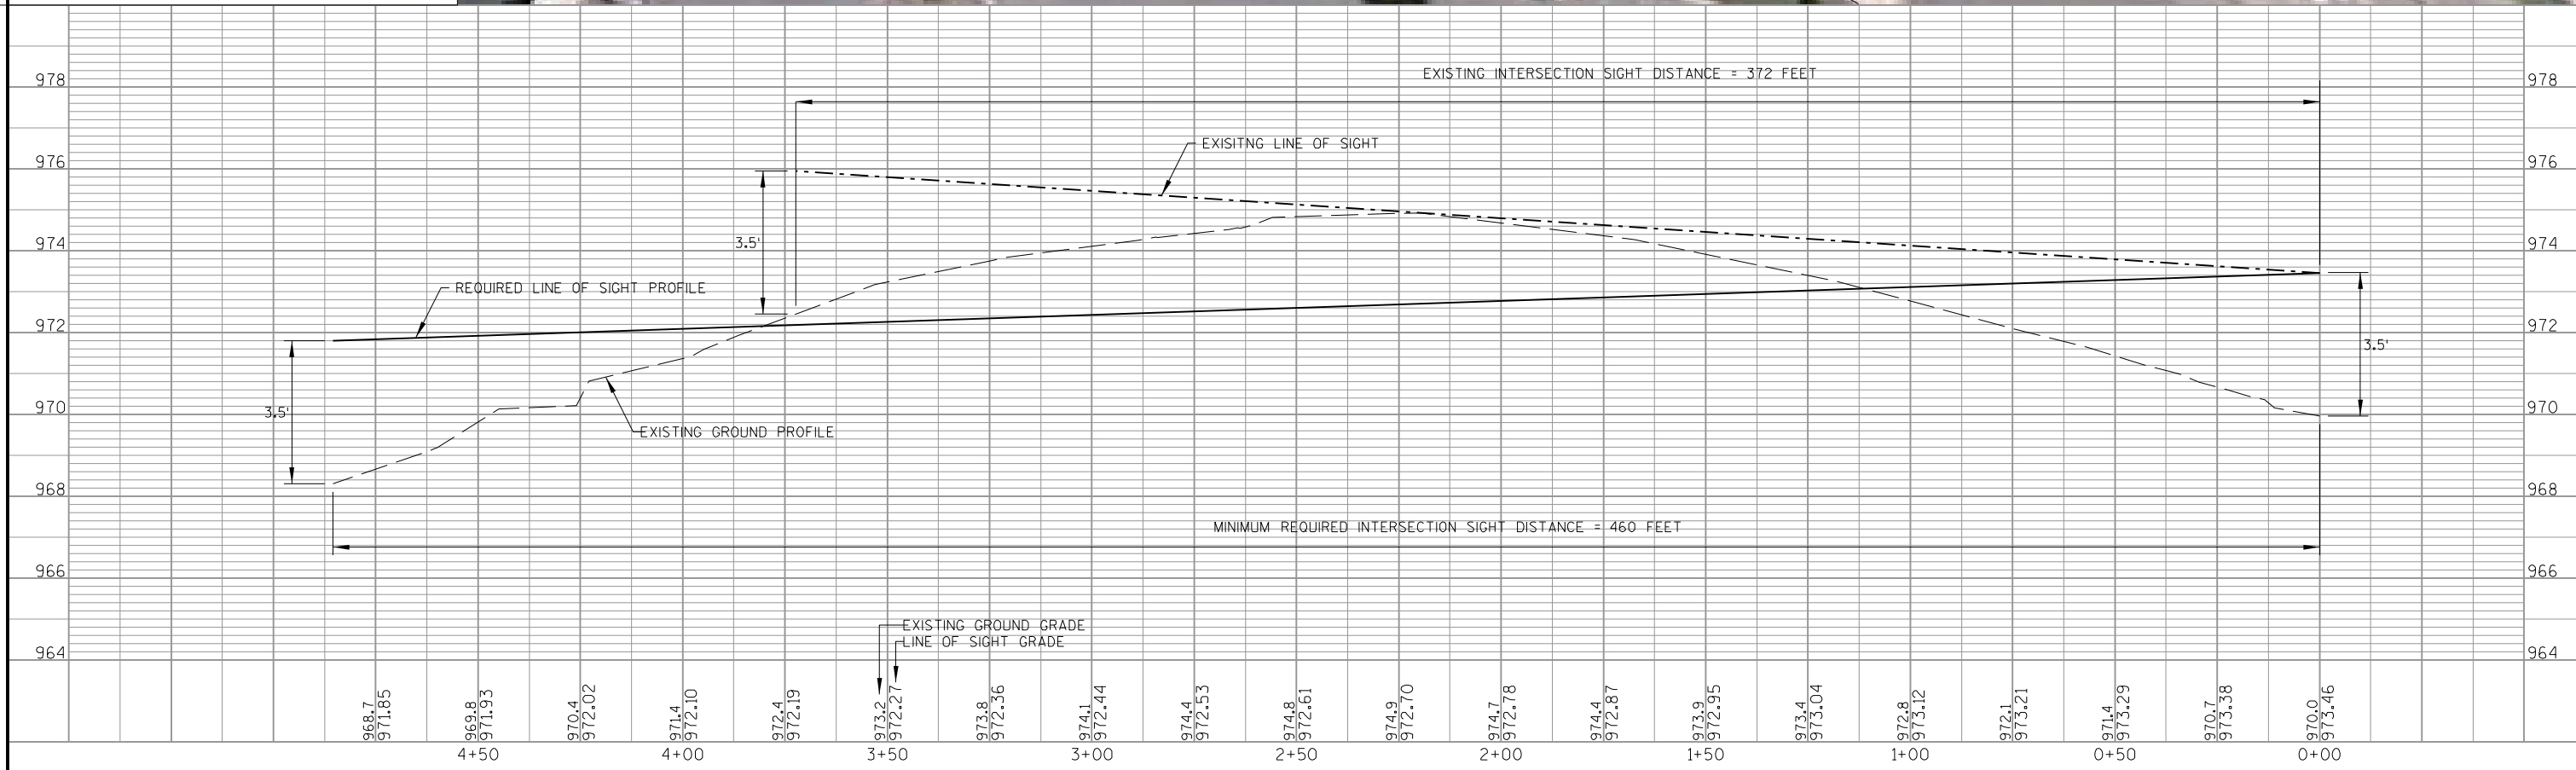

PROJECT NO: 2009-0344 HWY: GOLF ROAD COUNTY: WAUKESHA ISD TO THE RIGHT - TRUCK ENTRANCE SCALE, FEET 0 20 40 SHEET E